


Typical Station Features

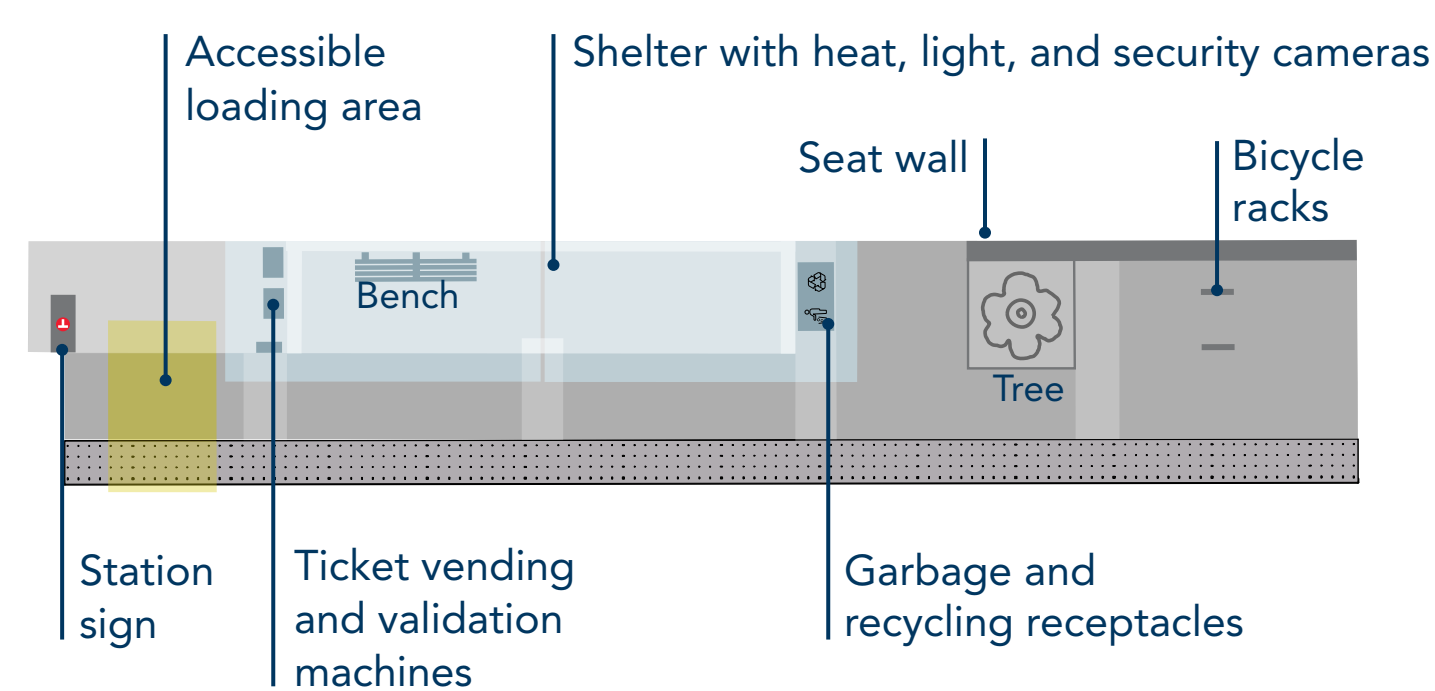

	Pavement Improvement
	New Grass Planting
	Bus Stop (to be removed)
	Existing Bike Lane/Bike Crossing
	Parcel Lines
	Roadway Right-of-Way

Scale in feet
0 50